



34 — 33
 32 — 31
 30 — 29
 28 — 27

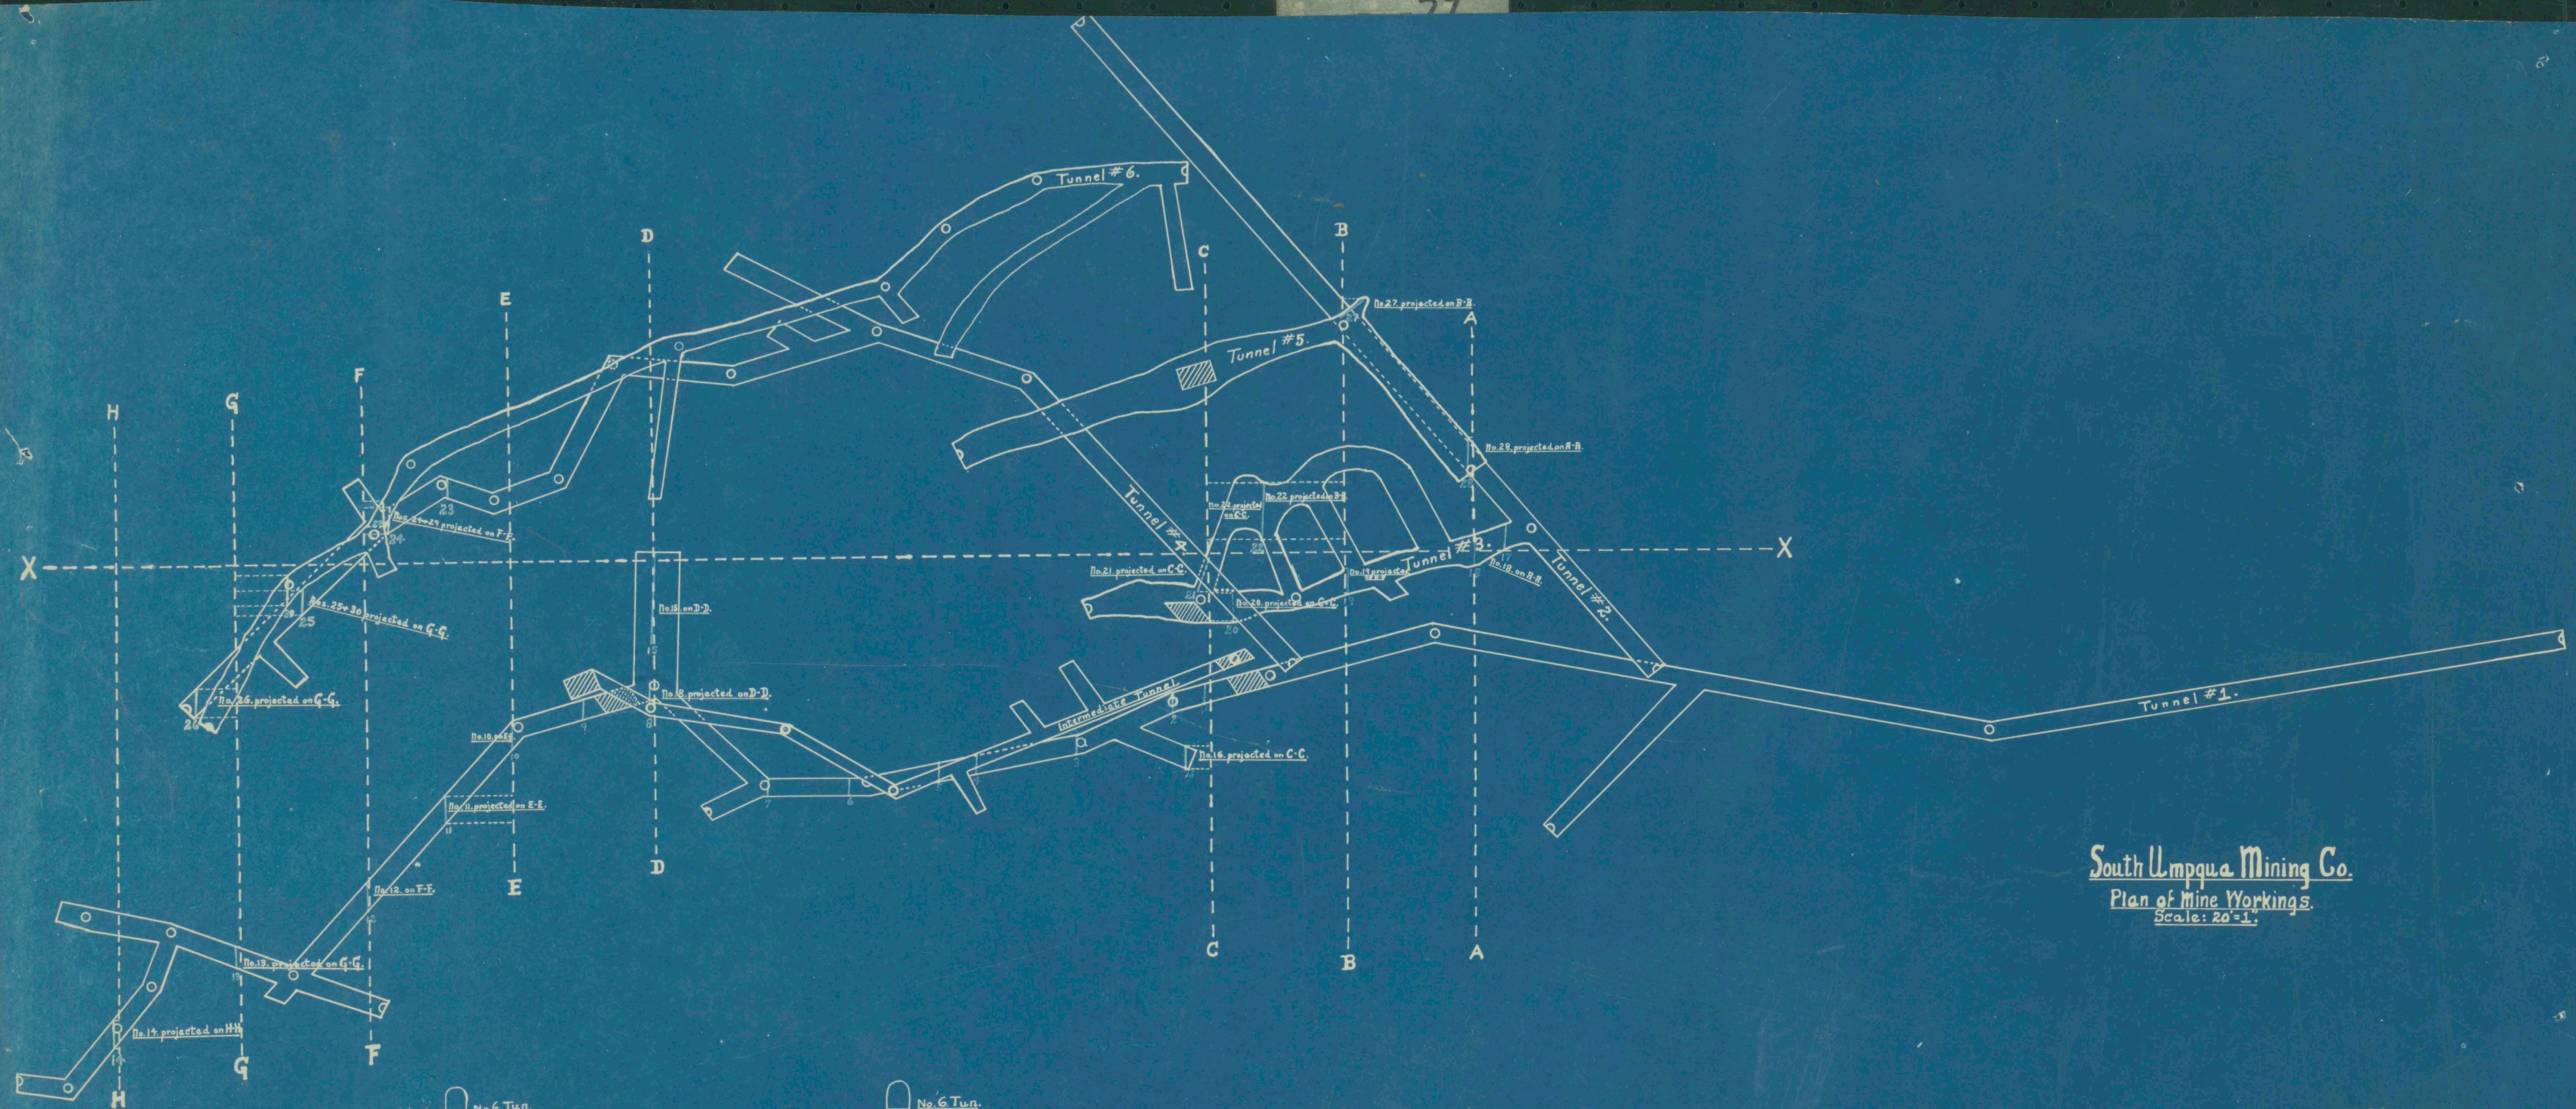

South Umpqua Mining Co.
 Plan of Mine Workings.
 Scale: 20'-1".

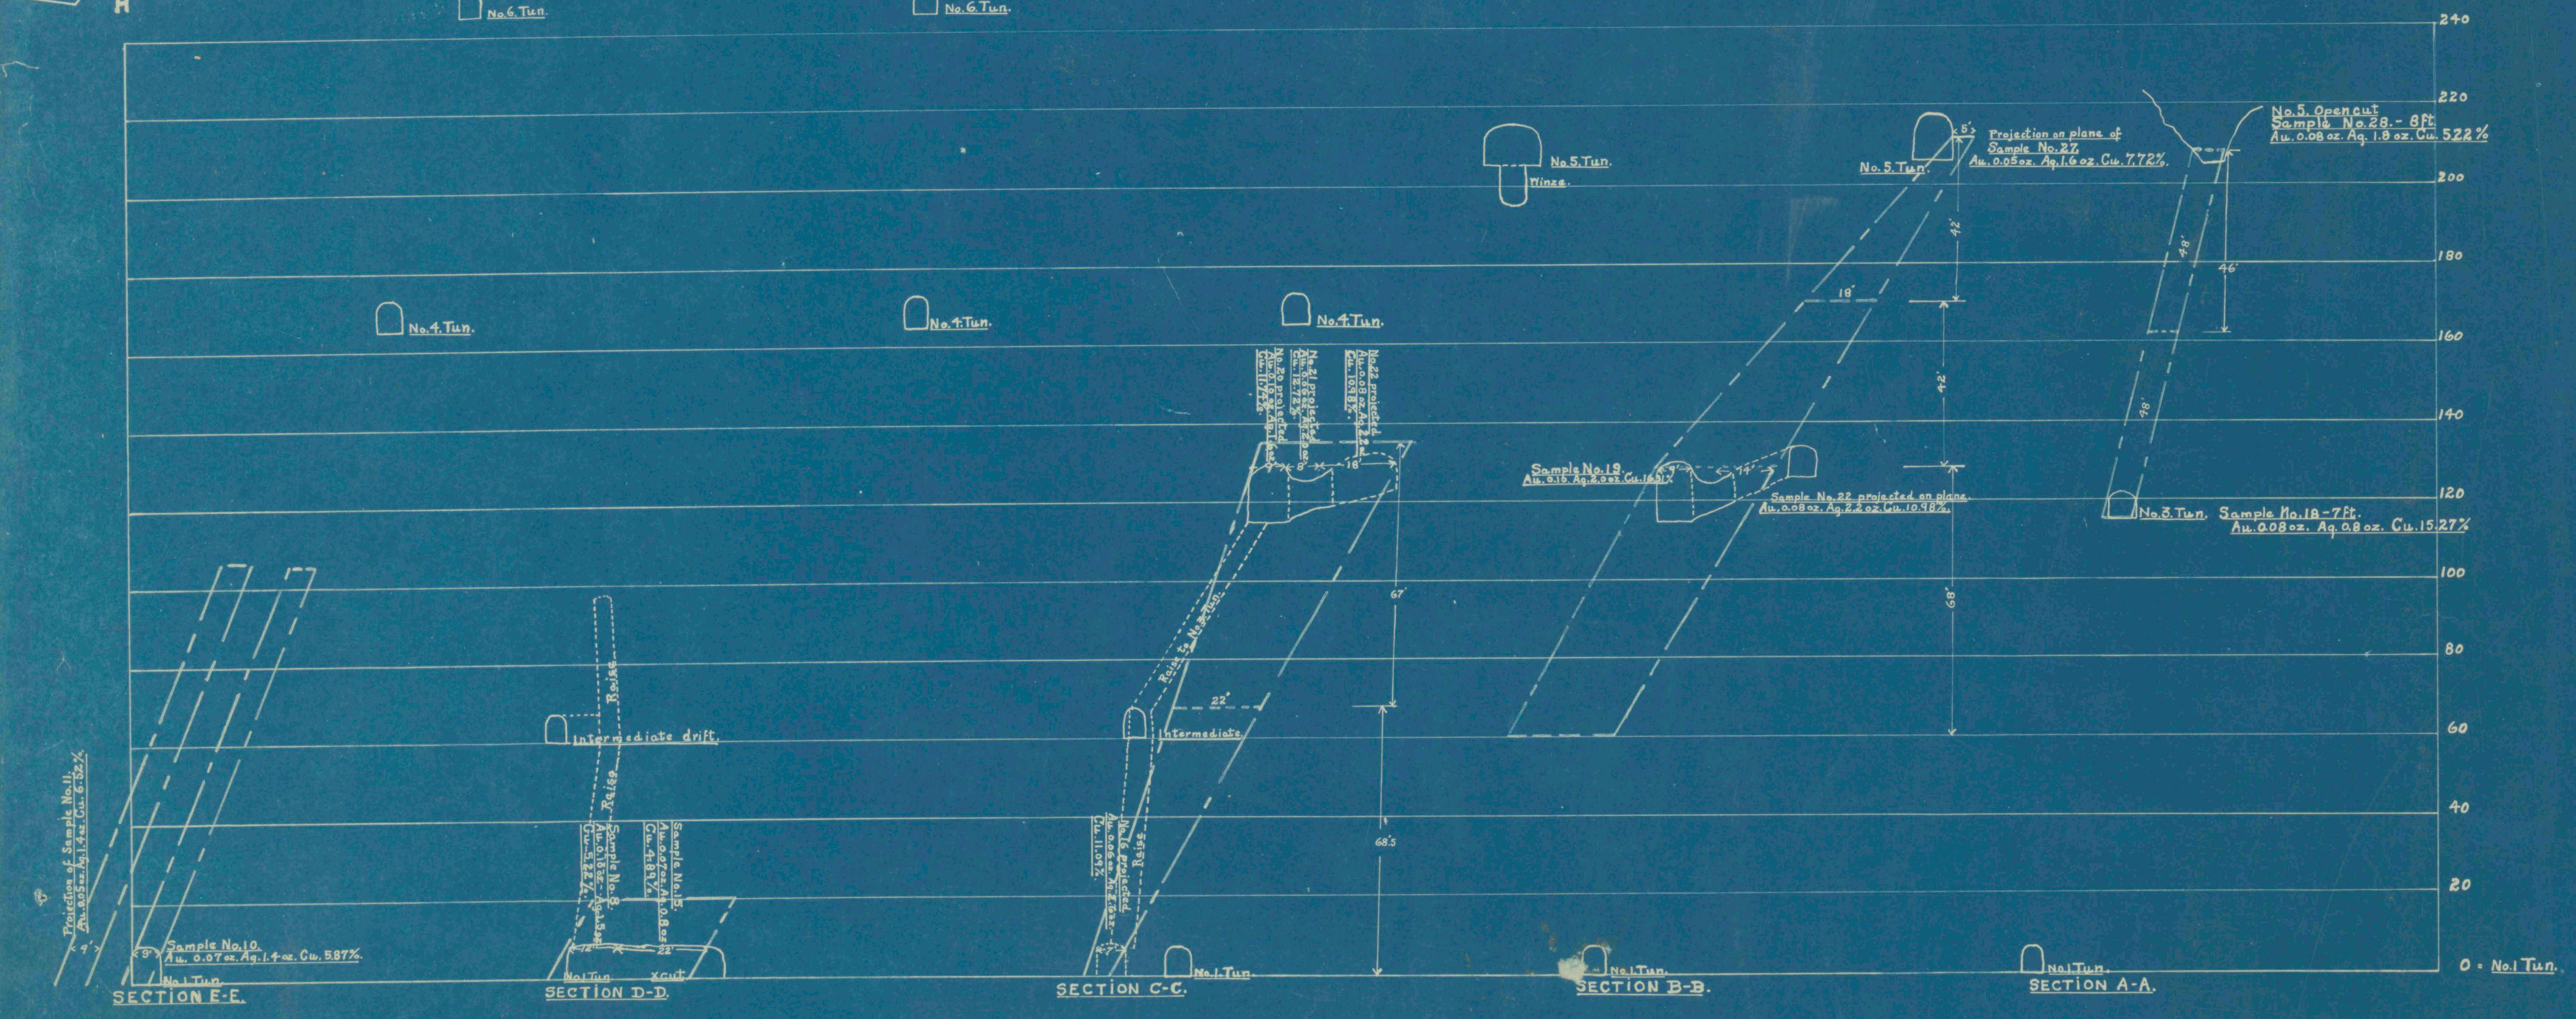

South Umpqua Mining Co.
 Cross Sections.
 Scale: 20'-1".

P.264

32 — 33
 30 — 29
 28 — 27